


Alaprajz - FSZ - M1:50

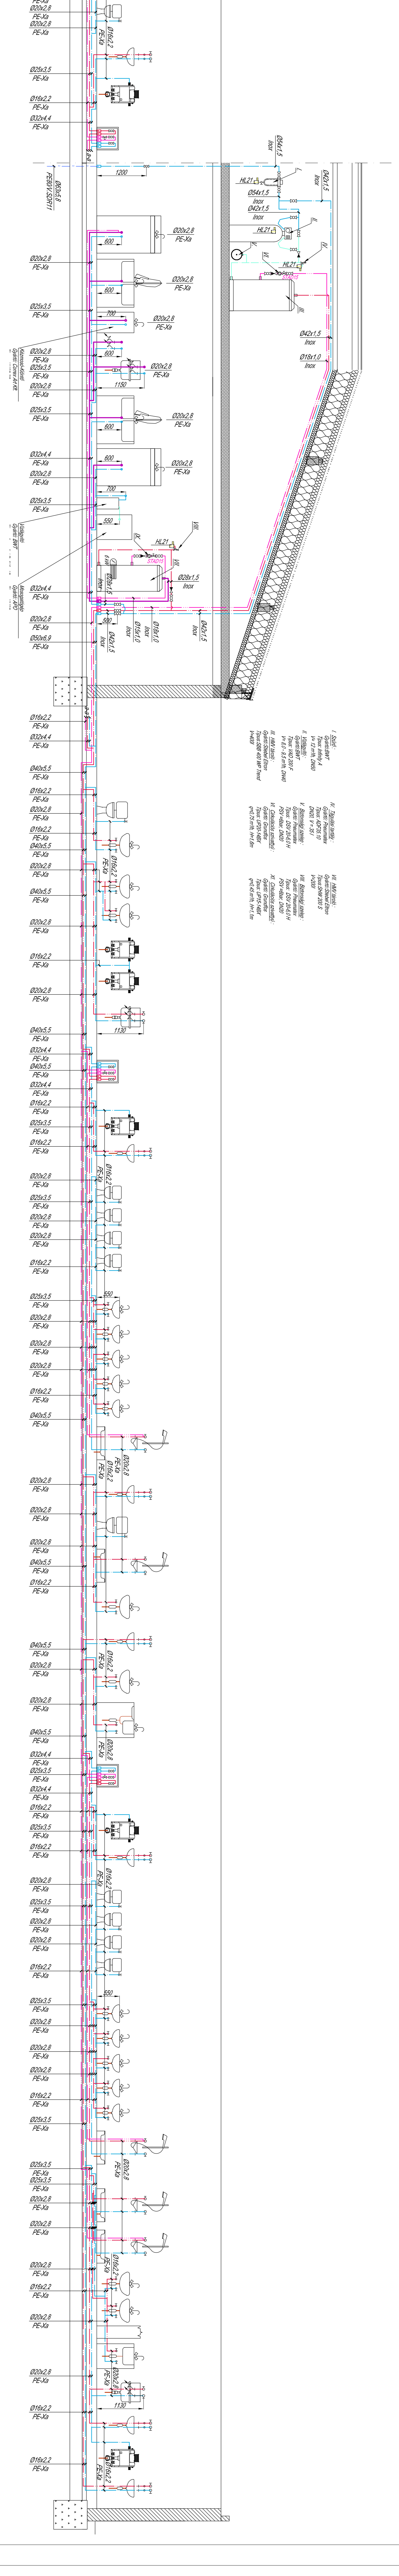

Alaprajz - Galéria - M1:50



